
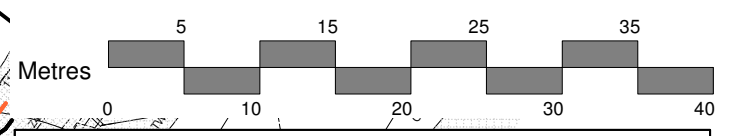


**KEY (indicative only)**

- Extg. Storm Drainage
- Extg. Foul Drainage
- Prop. Storm Drainage
- Prop. Foul Drainage

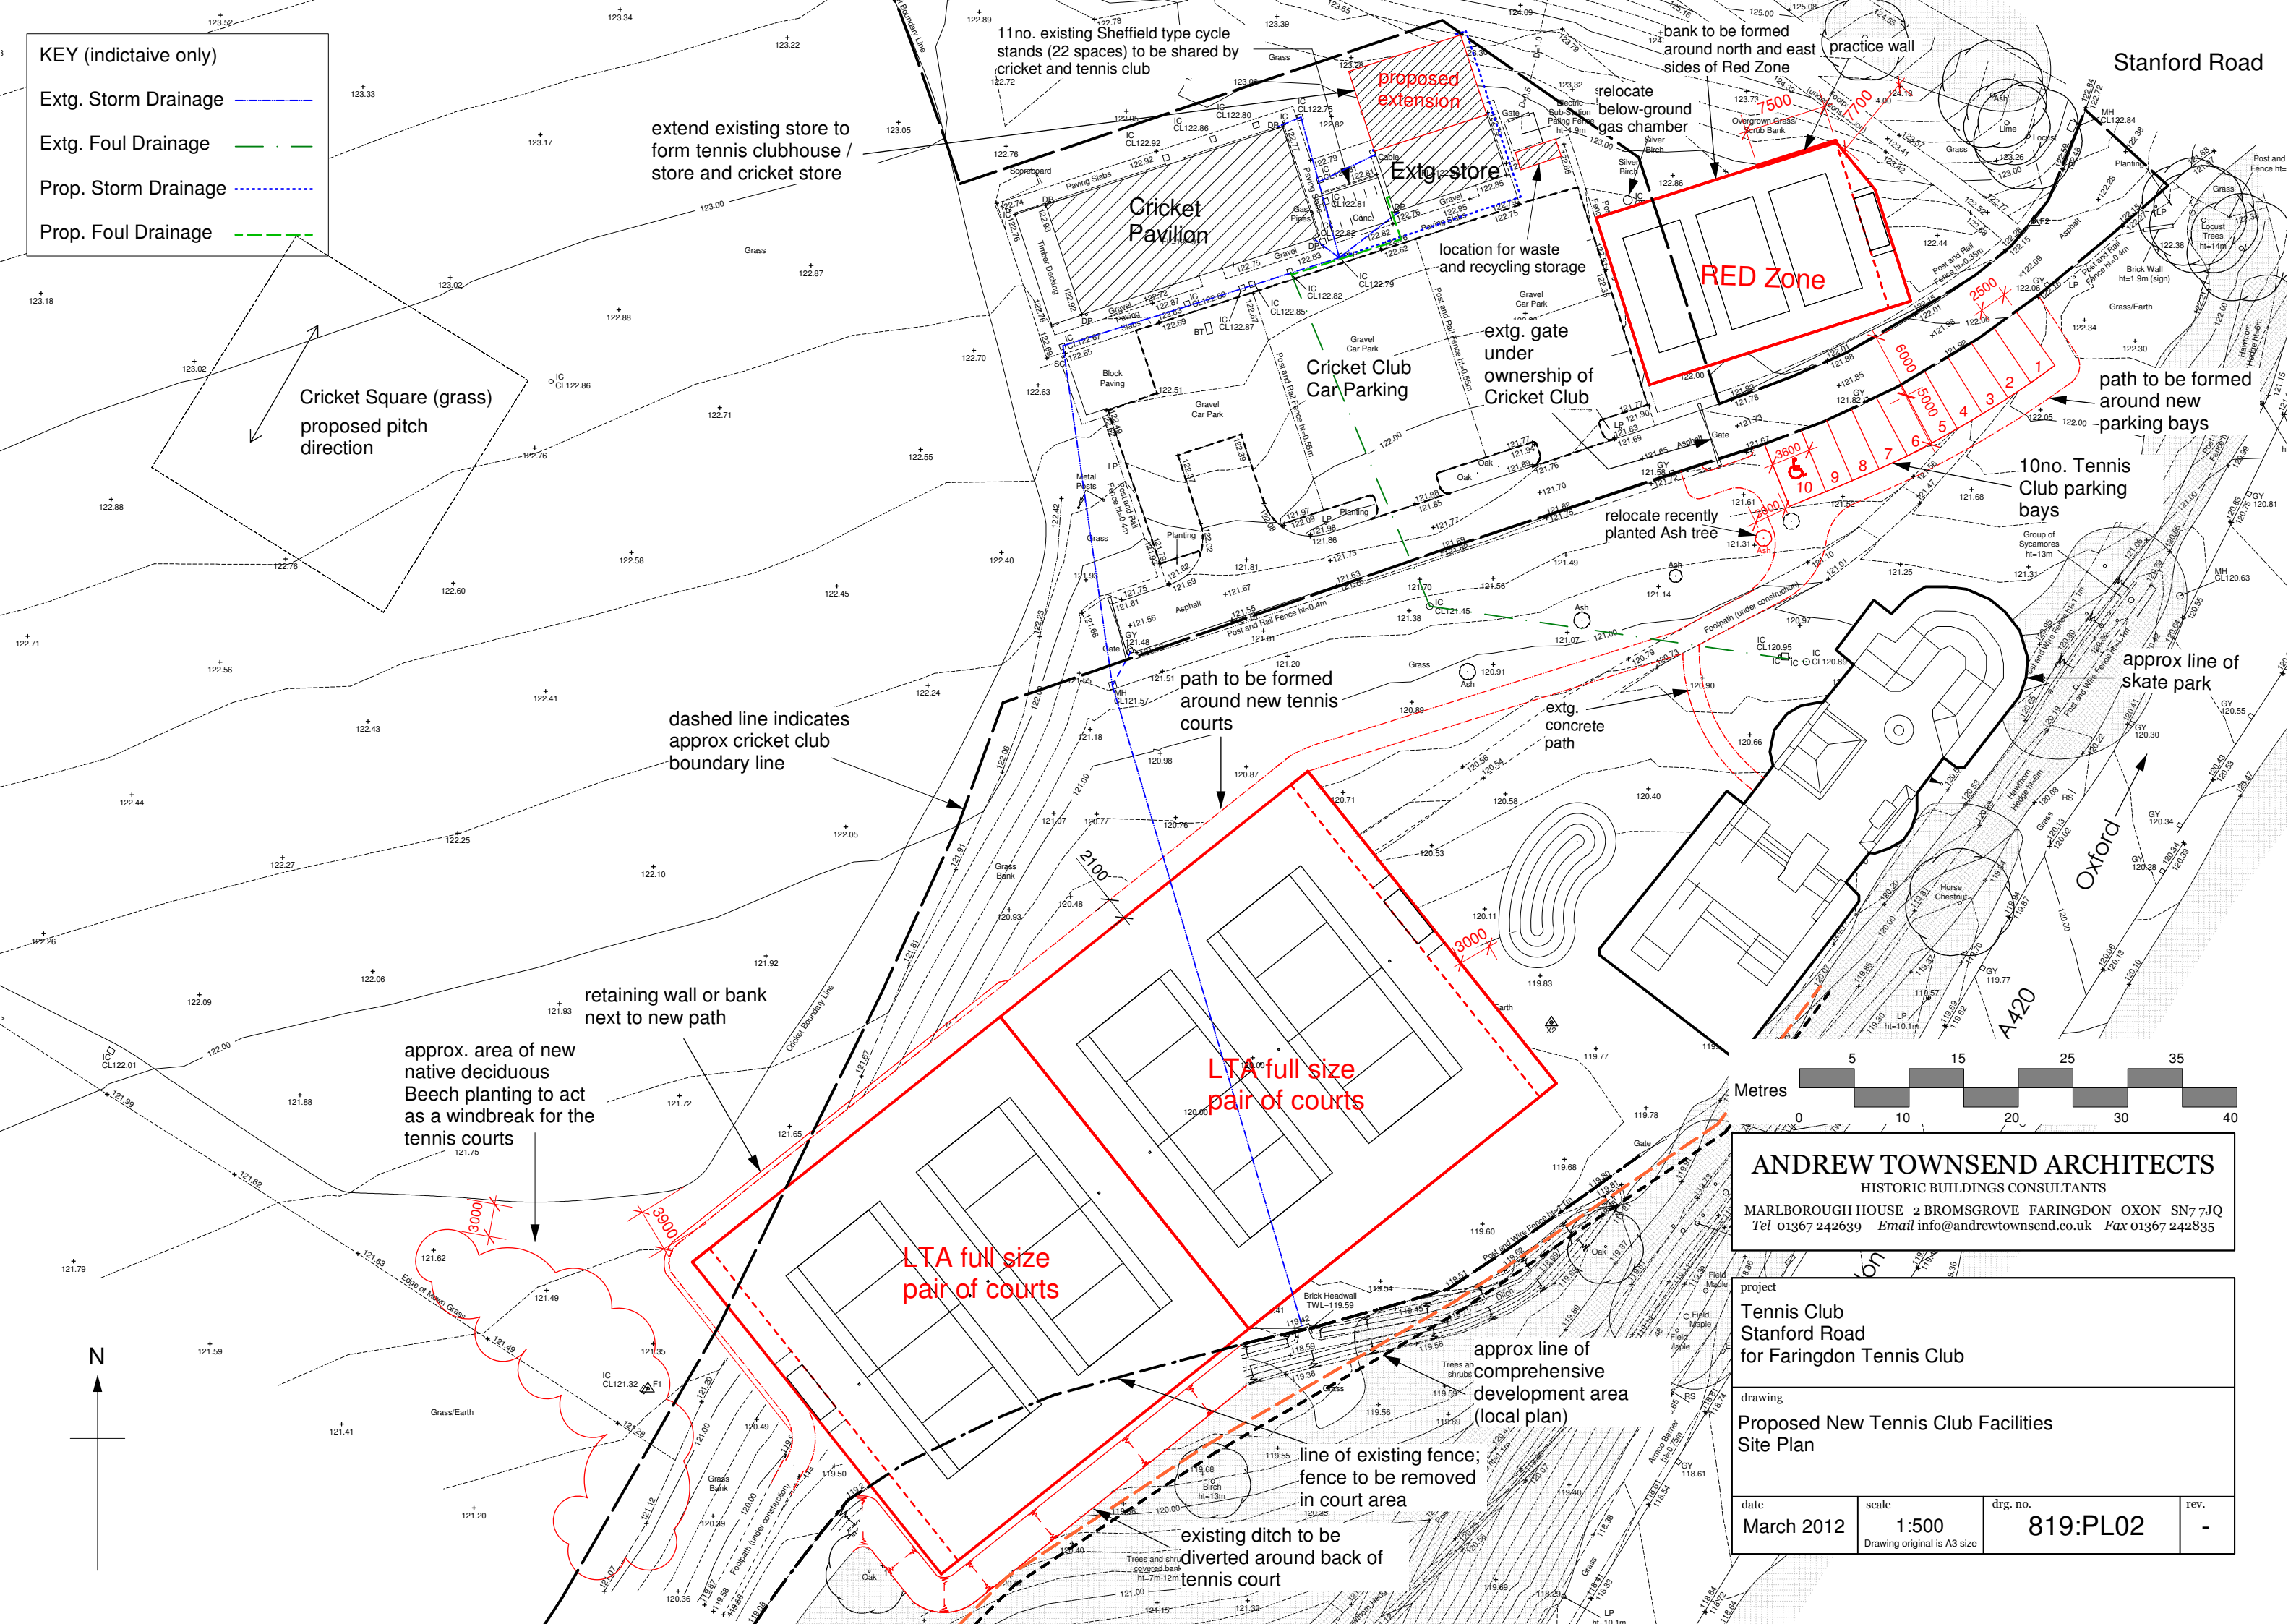

**ANDREW TOWNSEND ARCHITECTS**  
 HISTORIC BUILDINGS CONSULTANTS  
 MARLBOROUGH HOUSE 2 BROMSGROVE FARINGDON OXON SN7 7JQ  
 Tel 01367 242639 Email info@andrewtownsend.co.uk Fax 01367 242835

project			
Tennis Club Stanford Road for Faringdon Tennis Club			
drawing			
Proposed New Tennis Club Facilities Site Plan			
date	scale	drg. no.	rev.
March 2012	1:500 Drawing original is A3 size	819:PL02	-

