




South Elevation
as Existing

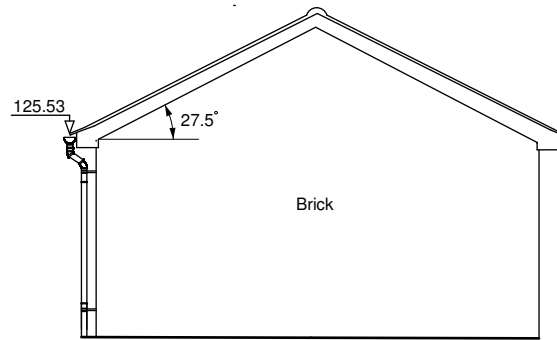


East Elevation
as Existing

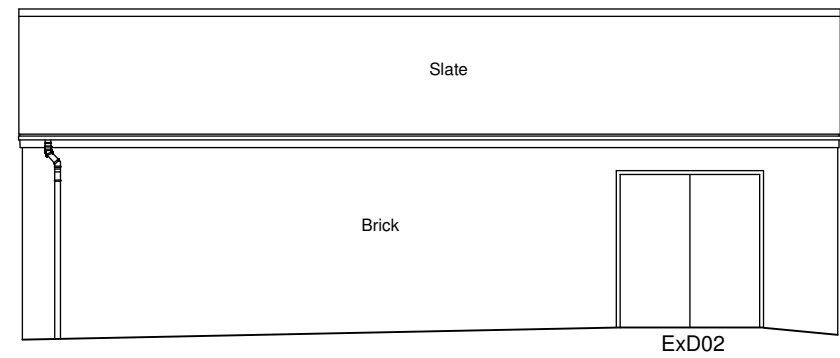


North Elevation
as Existing

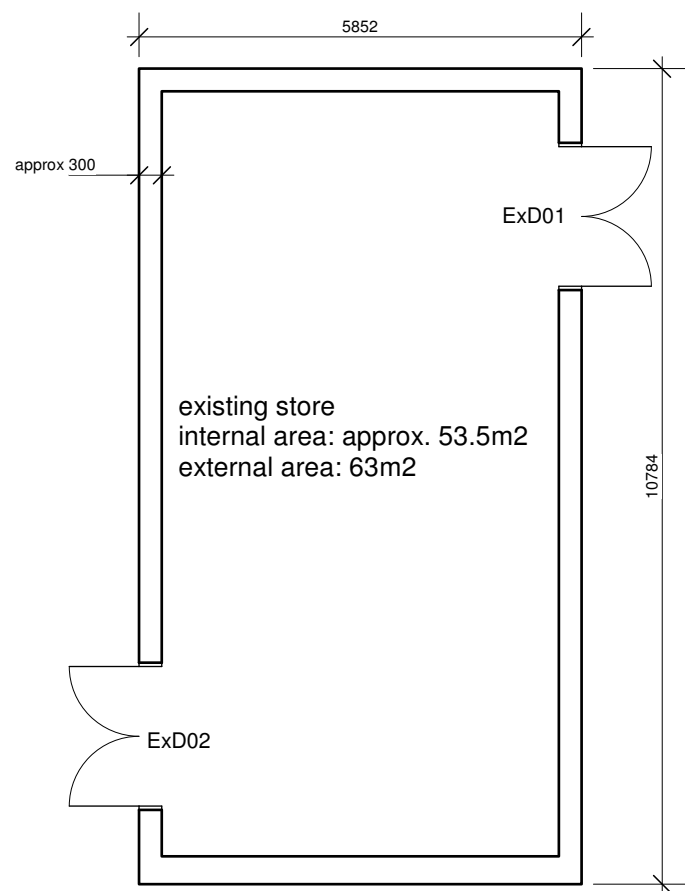

Plan
as Existing

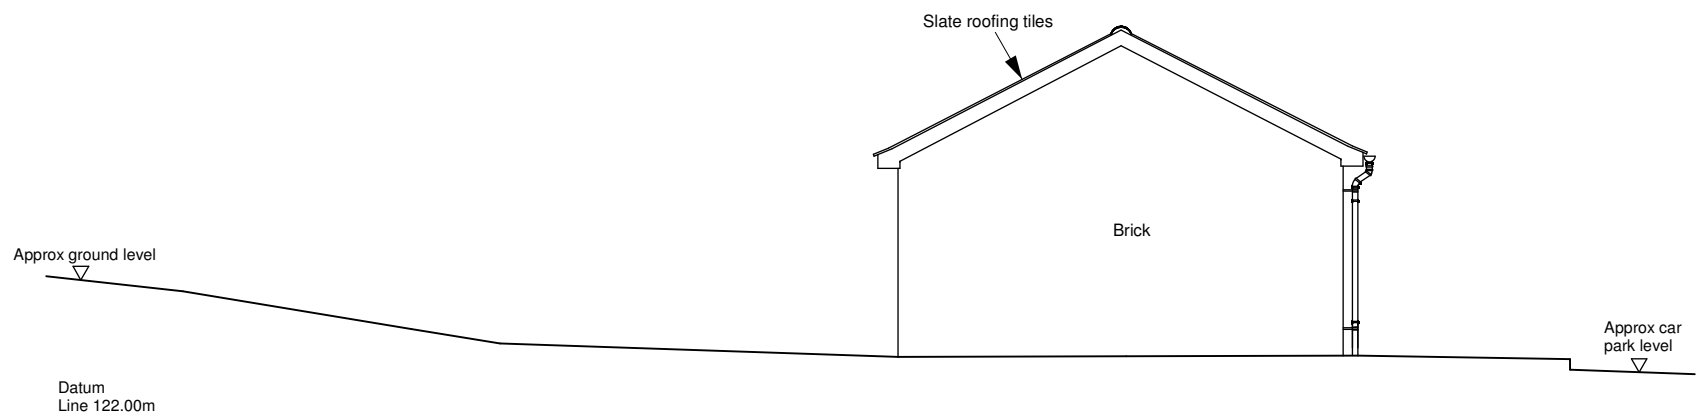

West Elevation
as Existing

 

ANDREW TOWNSEND ARCHITECTS
 HISTORIC BUILDINGS CONSULTANTS
 MARLBOROUGH HOUSE 2 BROMSGROVE FARINGDON OXON SN7 7JQ
 Tel 01367 242639 Email info@andrewtownsend.co.uk Fax 01367 242835

project
Tennis Club
 Stanford Road
 for Faringdon Tennis Club

drawing
Existing Store
 Plan and Elevations

date	scale	drg. no.	rev.
March 2012	1:100 Drawing original is A3 size	819:PL05	-