


Faringdon Town Centre

Folly Hill and Tower

Hatched area indicates recent residential development by Bloor Homes Ltd

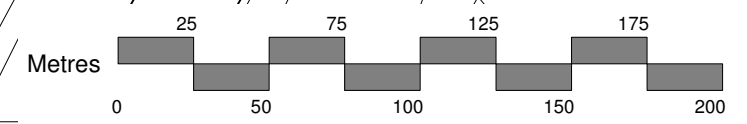

ANDREW TOWNSEND ARCHITECTS
 HISTORIC BUILDINGS CONSULTANTS
 MARLBOROUGH HOUSE 2 BROMSGROVE FARINGDON OXON SN7 7JQ
 Tel 01367 242639 Email info@andrewtownsend.co.uk Fax 01367 242835

project
**Tennis Club
 Stanford Road
 for Faringdon Tennis Club**

drawing
Location Plan

date March 2012	scale 1:2500 <small>Drawing original is A3 size</small>	drg. no. 819:PL01	rev. -
--------------------	---	-----------------------------	-----------