


NOTE:
LTA recommended court size (red) showing lighting within total playing area (purple) from the lighting masts around court enclosure.

LTA guidance sizes taken from "Facility Guidance: Key Dimensions Court Sizes."

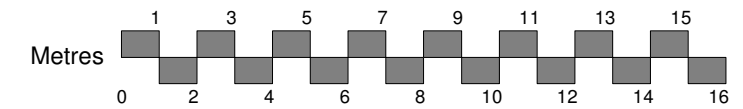

ANDREW TOWNSEND ARCHITECTS
HISTORIC BUILDINGS CONSULTANTS
MARLBOROUGH HOUSE 2 BROMSGROVE FARINGDON OXON SN7 7JQ
Tel 01367 242639 Email info@andrewtownsend.co.uk Fax 01367 242835

project
Tennis Club
Stanford Road
for Faringdon Tennis Club

drawing
LTA Tennis Courts Lighting Diagram

date March 2012	scale 1:200 Drawing original is A3 size	drg. no. 819:PL10	rev. -
--------------------	---	----------------------	-----------