


1- ALL DIMENSIONS TO BE CHECKED ON SITE PRIOR TO COMMENCEMENT OF WORKS.
2- THIS DRAWING IS A COPYRIGHTED THIS DRAWING AND DESIGN OF MUGAUK LTD. ANY USE OF THIS DRAWING WITHOUT THE EXPRESS CONSENT OF MUGAUK LTD IS STRICTLY PROHIBITED.
3- ALL PERSONNEL SHOULD BE AWARE OF THE HEALTH AND SAFETY PLAN WHICH IS REMAINED IN THE SITE MANAGERS OFFICE.
ALL PERSONNEL SHOULD BE AWARE OF THE HEALTH AND SAFETY PLAN WHICH IS REMAINED IN THE SITE MANAGERS OFFICE.

HEALTH AND SAFETY NOTE


INFORMATION

WARNING - There may be significant hazards and risks relating to elements on these drawings. When using these drawings, all relevant designer Risk Assessments must be referred to.
DESIGN INTENT - These drawings have been prepared to show design intent information only and are provided to assist the specialist sub-contractors in the production of their in-house construction drawings. All sub-contractor drawings are to be issued to the design team (prior to construction) for comment. NB: Drawings may be required for LIA consent.

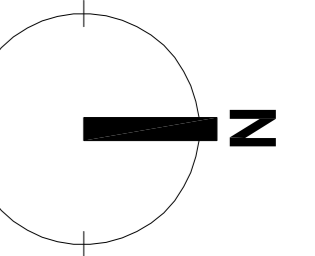

Screen Planting SP	Screen Planting Standard Mix	HEIGHT	AGE/TYPE

Earth Mound with screen planting of Fagus sylvatica

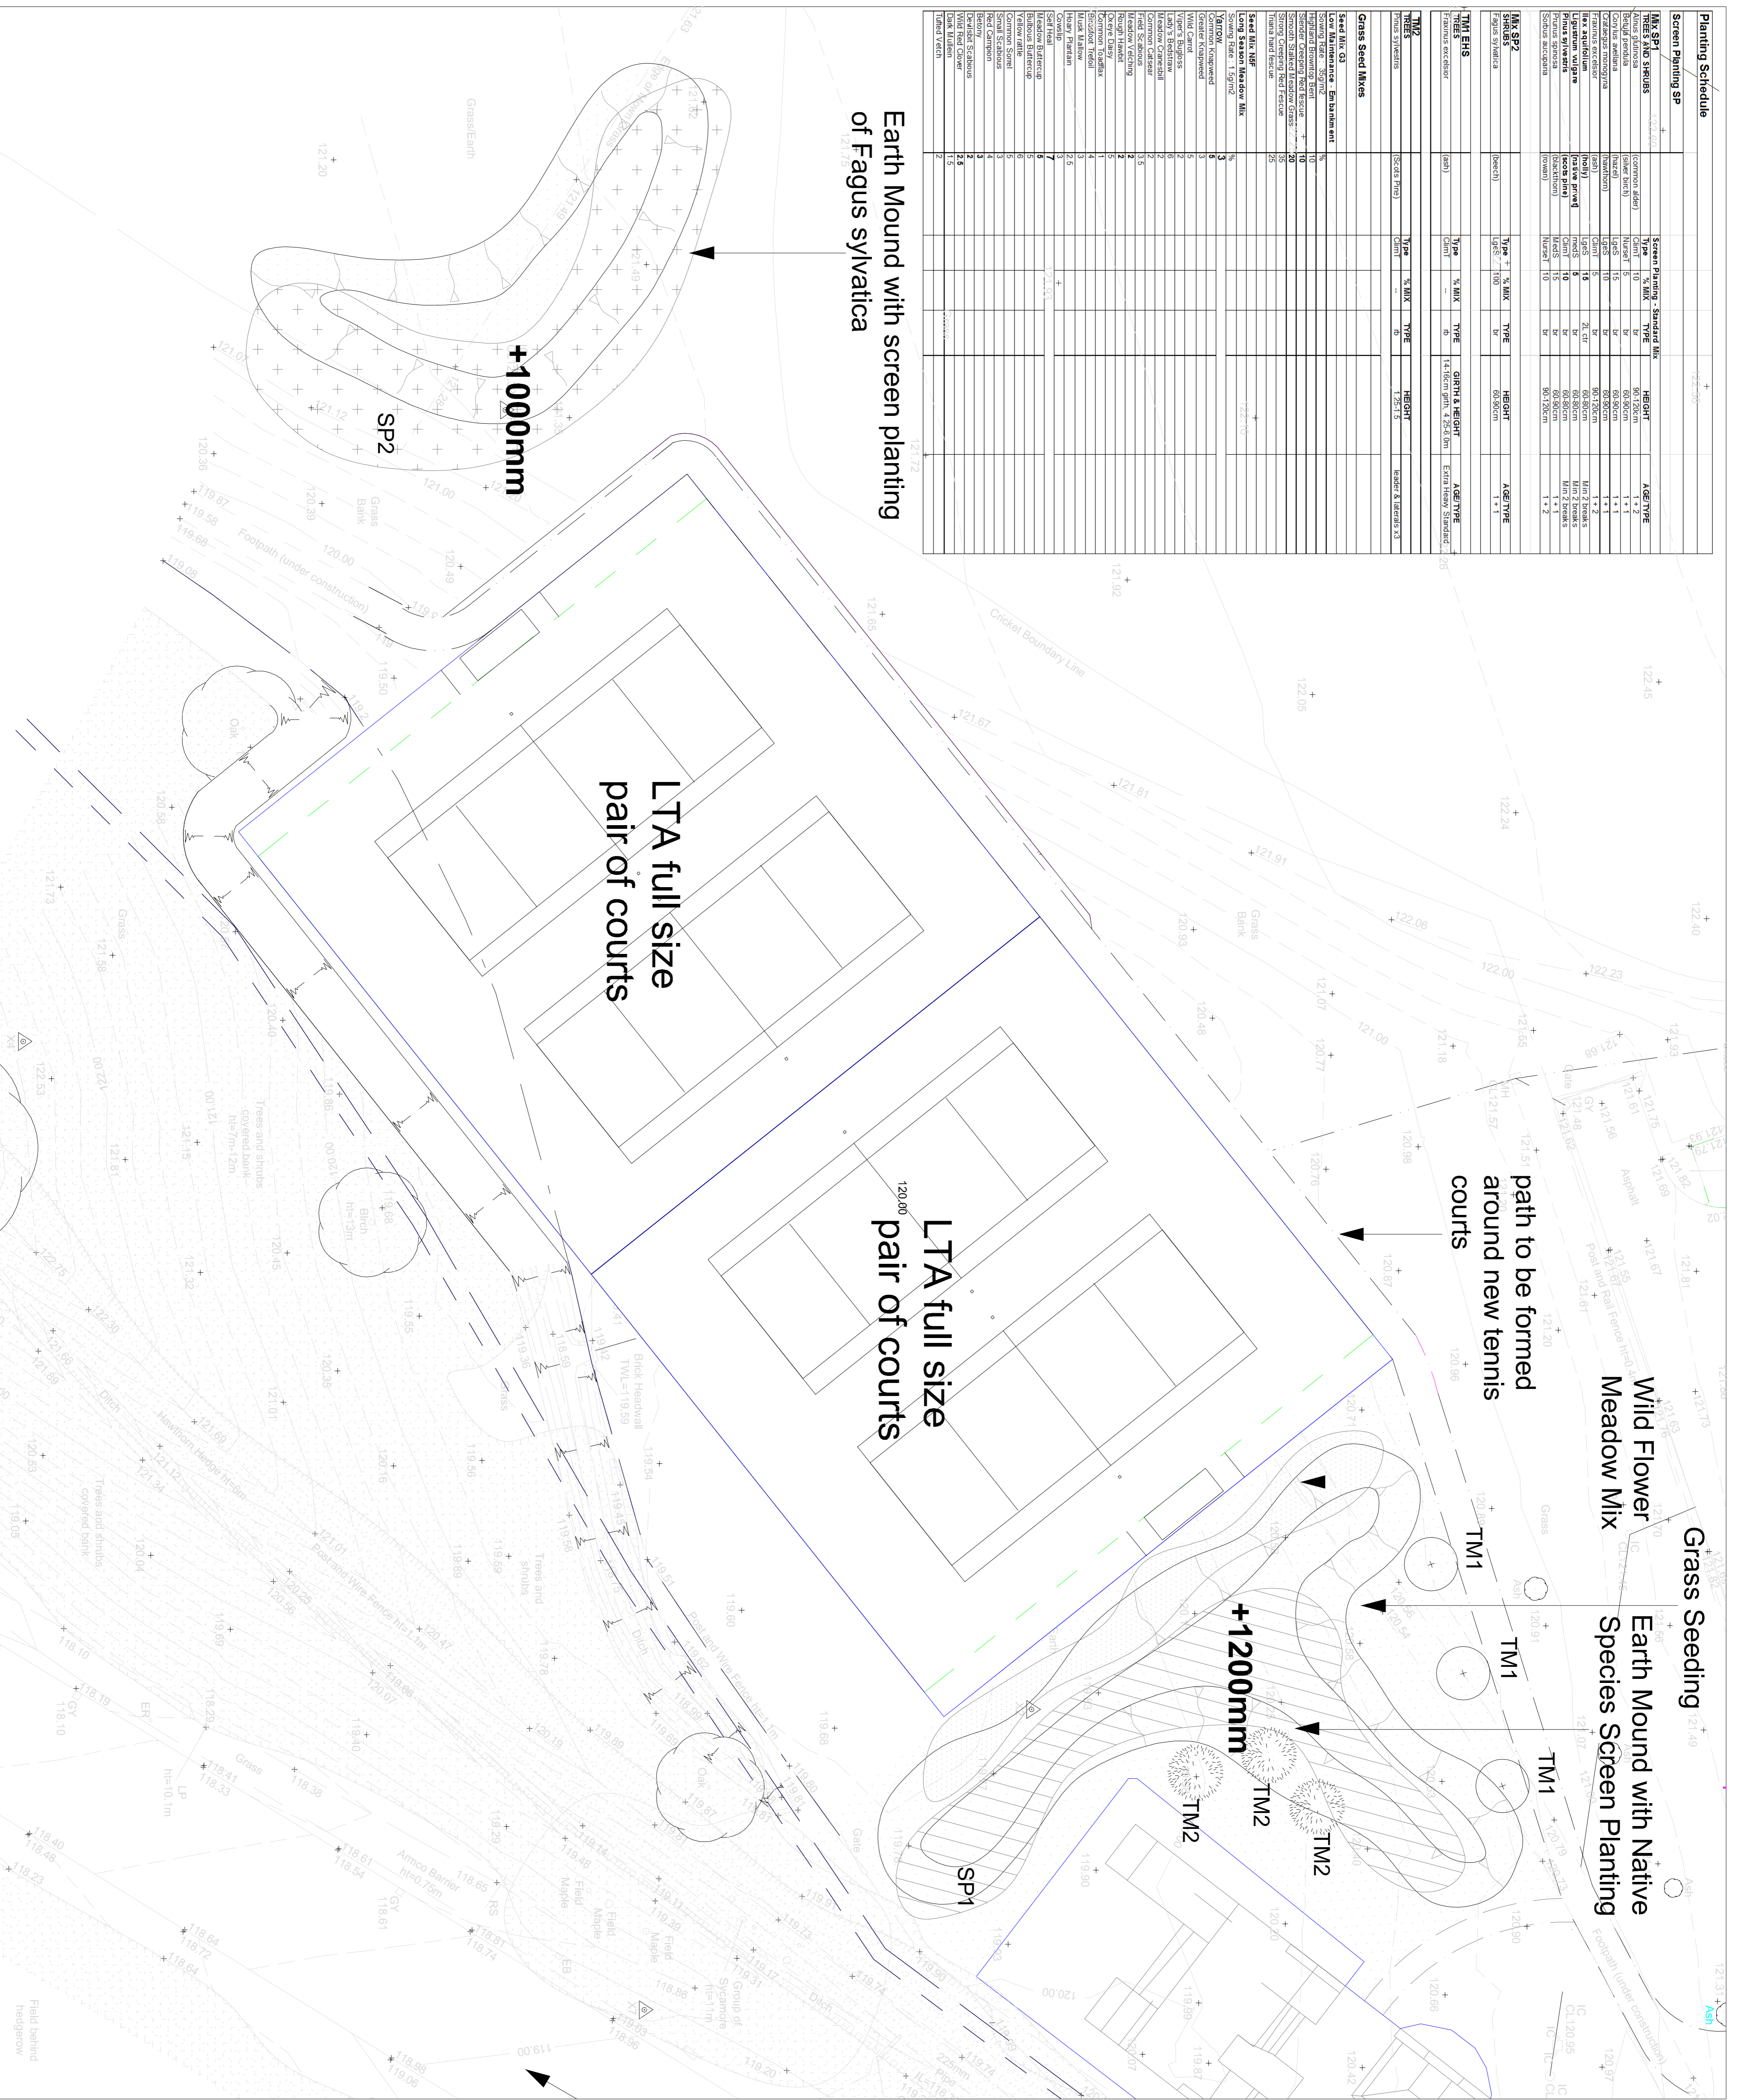

Key

- 3 No Extra Heavy Standard Trees
- 3 No Pine Trees
- Grass Seeding
- Wild Flower Meadow Mix
- Fagus sylvatica Screen Planting
- Native Species Screen Planting
- Earth Mounds
- Levels to Mounds



MUGAUK
SPORTS PITCH CONSULTANTS

FARRINGDON TENNIS CLUB
PROJECT NUMBER: MUK437

TITLE	DATE	SCALE
PROPOSED SOFT LANDSCAPING	13-04-13	1:200
DRAWING No	REV	SCALE
MUK437-01	A	1:200
DRAWN BY	CHECKED BY	SIZE/PLOT
Niall McHugh		A1
ACAD FILE		